


Floor plans are for informational purposes only  
 Plans do not represent actual as-built layout. All  
 Measurements are approximate

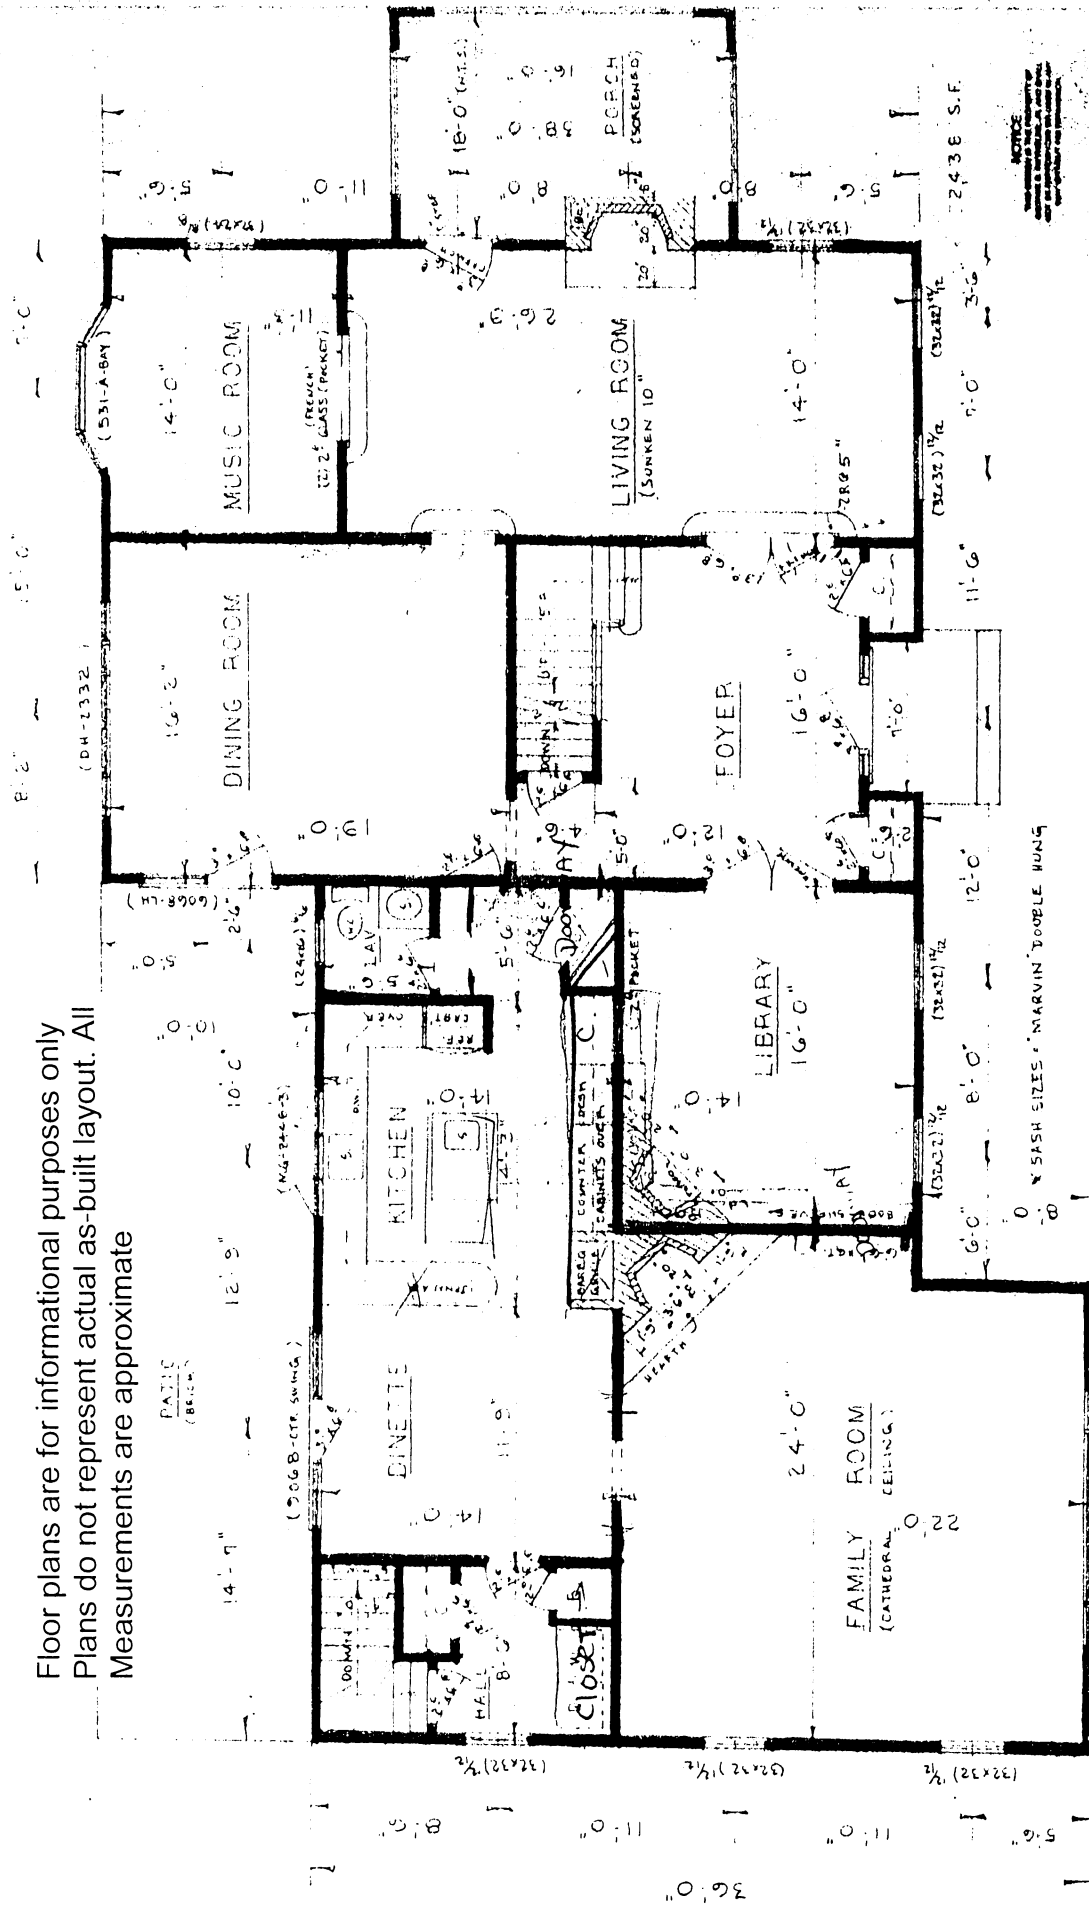

FIRST FLOOR PLAN  
 SCALE 1/4" = 1'-0"

NOTICE  
 THESE PLANS ARE THE PROPERTY OF  
 GEORGE D. EDWARDS & ASSOCIATES  
 ARCHITECTS  
 1000 W. 10TH AVE.  
 DENVER, CO 80202

48'-0" OVERALL LENGTH (HORIZONTAL)  
 70'-0" OVERALL LENGTH (VERTICAL)

